




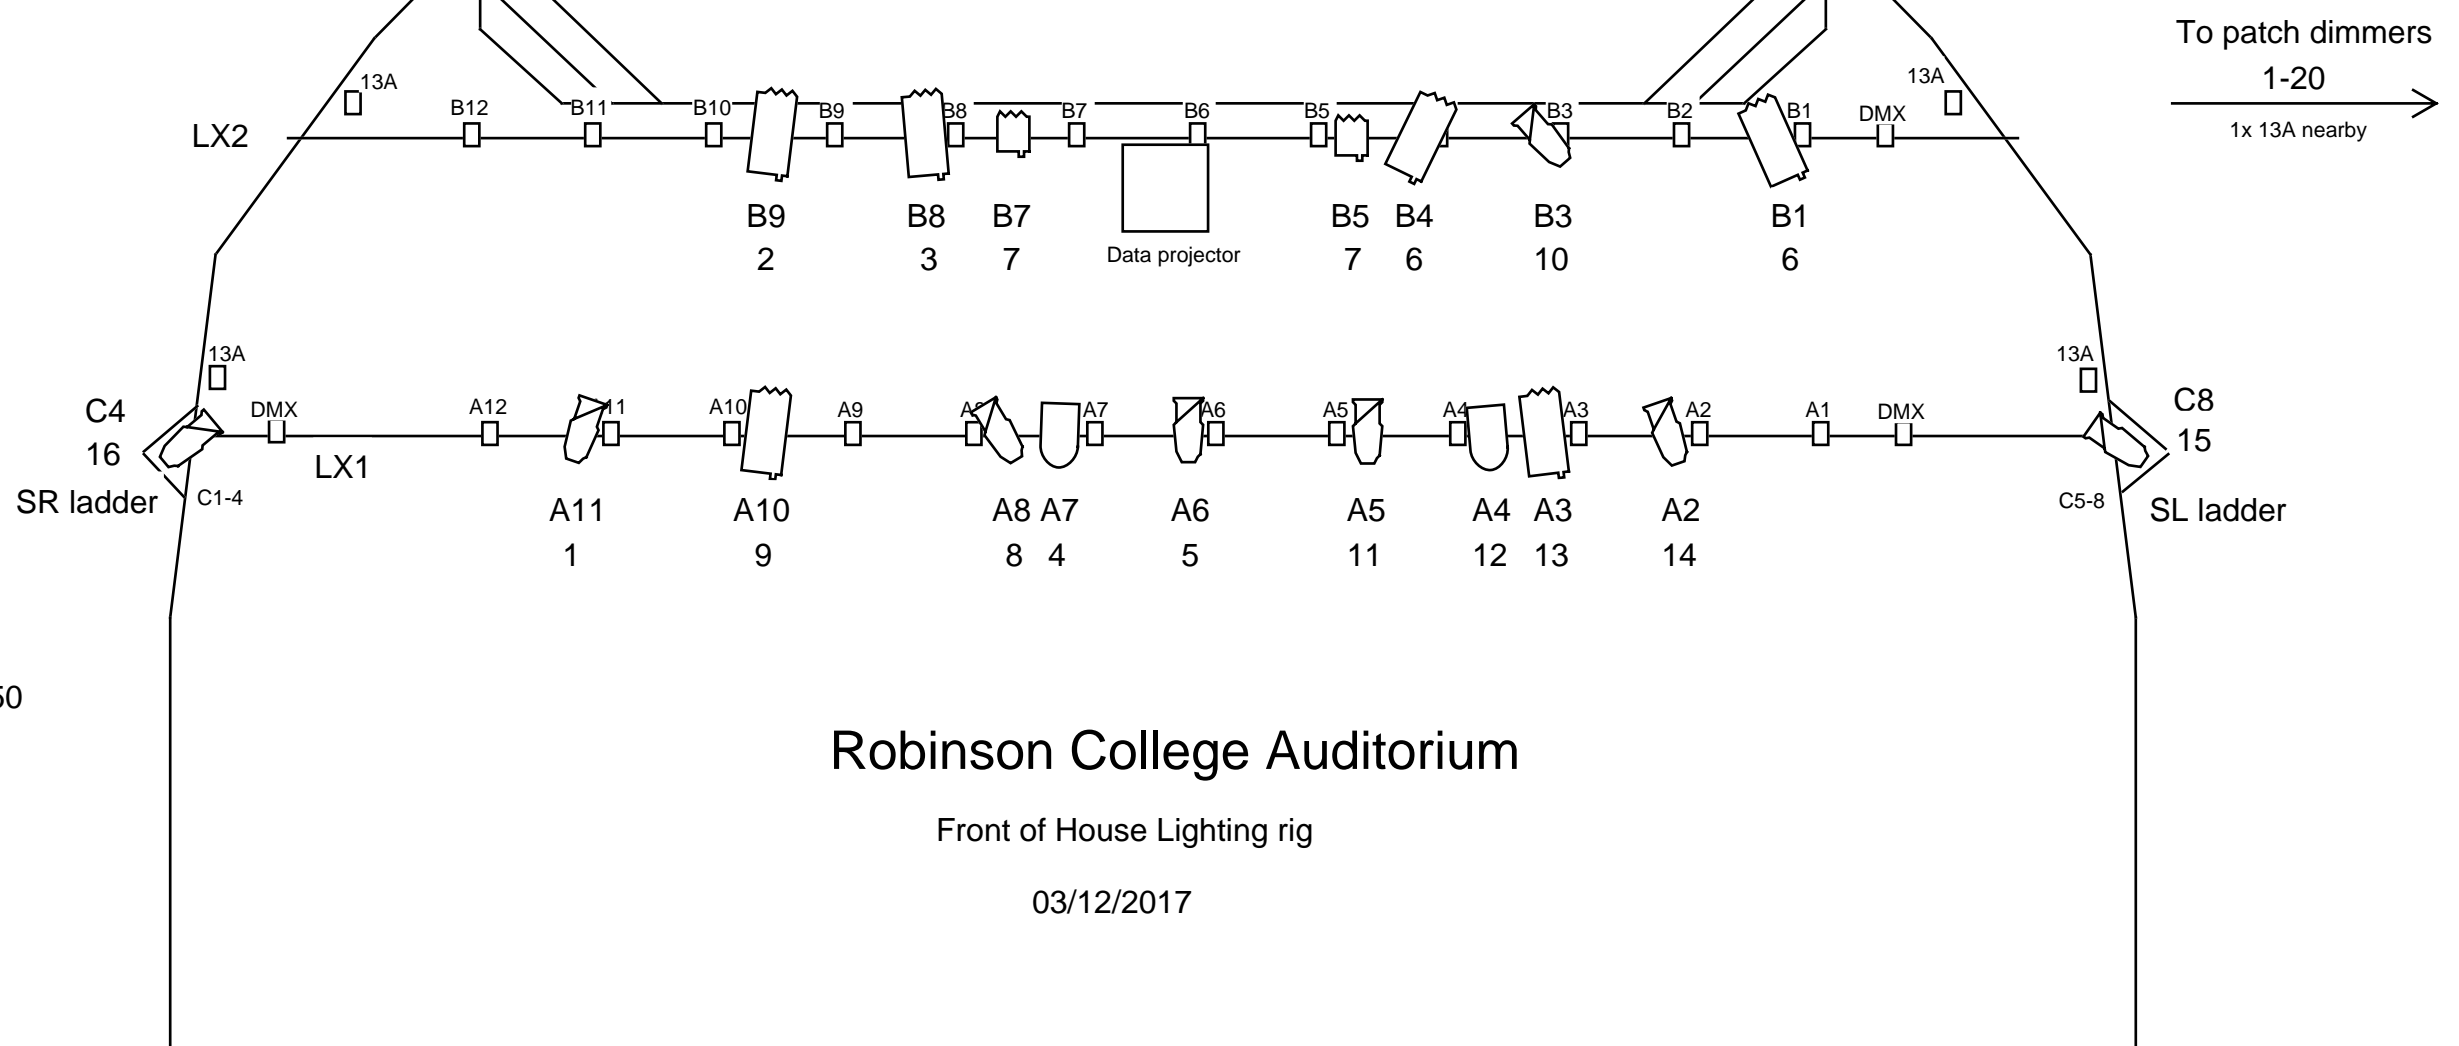


**Key**

-  Lantern type
- Z1 On-bar circuit
- 511 Dimmer [DMX]
- 1 Desk channel (if not same as DMX)

**Lanterns**

-  CCT Starlette fresnel 1k
-  CCT Minuette fresnel 650
-  Par64 par can 1k
-  Profile spot (various)



**Robinson College Auditorium**  
 Front of House Lighting rig  
 03/12/2017